

Client

کارفرما

شرکت گهر پارک سیرجان

Project Name

عنوان پروژه

هتل چهار ستاره گهر پارک سیرجان

Location

موقعیت

سیرجان

Drawing Title

عنوان نقشه

پلان سوکت اضطراری طبقه سوم

Legend

Guide Chart

LEGEND


NAME	DESCRIPTION	KEY
Door closed (normal operation) - 1 (Normal)	-	-
Door closed (normal operation) - 2 (Normal)	-	-
پیشکار موظف است که پیش از آغاز هر قسمت از کار تمام نقشه های مربوط به آن قسمت را با دقت کنترل نماید و در صورت مشاهده اهام ، نواقص و یا عدم تطابق قبل از اجرا موارد را به مهندس مشاور متذکر نماید .

Drawing Info

---	---	---	0A	REVISION	ویرایش
---	---	---	IFC	STATUS	وضعیت
---	---	---	1403/11/16	DATE	تاریخ
---	---	---	نه خانی	DESIGNED BY PH2	طراح
---	---	---	---	CHECKED BY PH2	کنترل
---	---	---	پ. شریعی	DESIGNED BY PH1	طراح
---	---	---	س. شریعی	CHECKED BY PH1	کنترل
---	---	---	---	APPROVED BY PH1	تصویب
---	---	---	آ.حاجی	COORDINATED BY PH1	هماهنگ کننده
---	---	---	آ.حاجی	PROJECT MANAGER	مدیر پروژه

SIZE	سایز	Group	DOCUMENT	SEQUENCE	REVISION
A3		گروه	نوع مدرک	شماره مدرک	ویرایش
SHEET	06	Mech	DWG	MSW/05	00
UNITS	واحد	مقیاس	PROJECT C. کد پروژه	PHASE فاز	
m			SIRJ	P2	

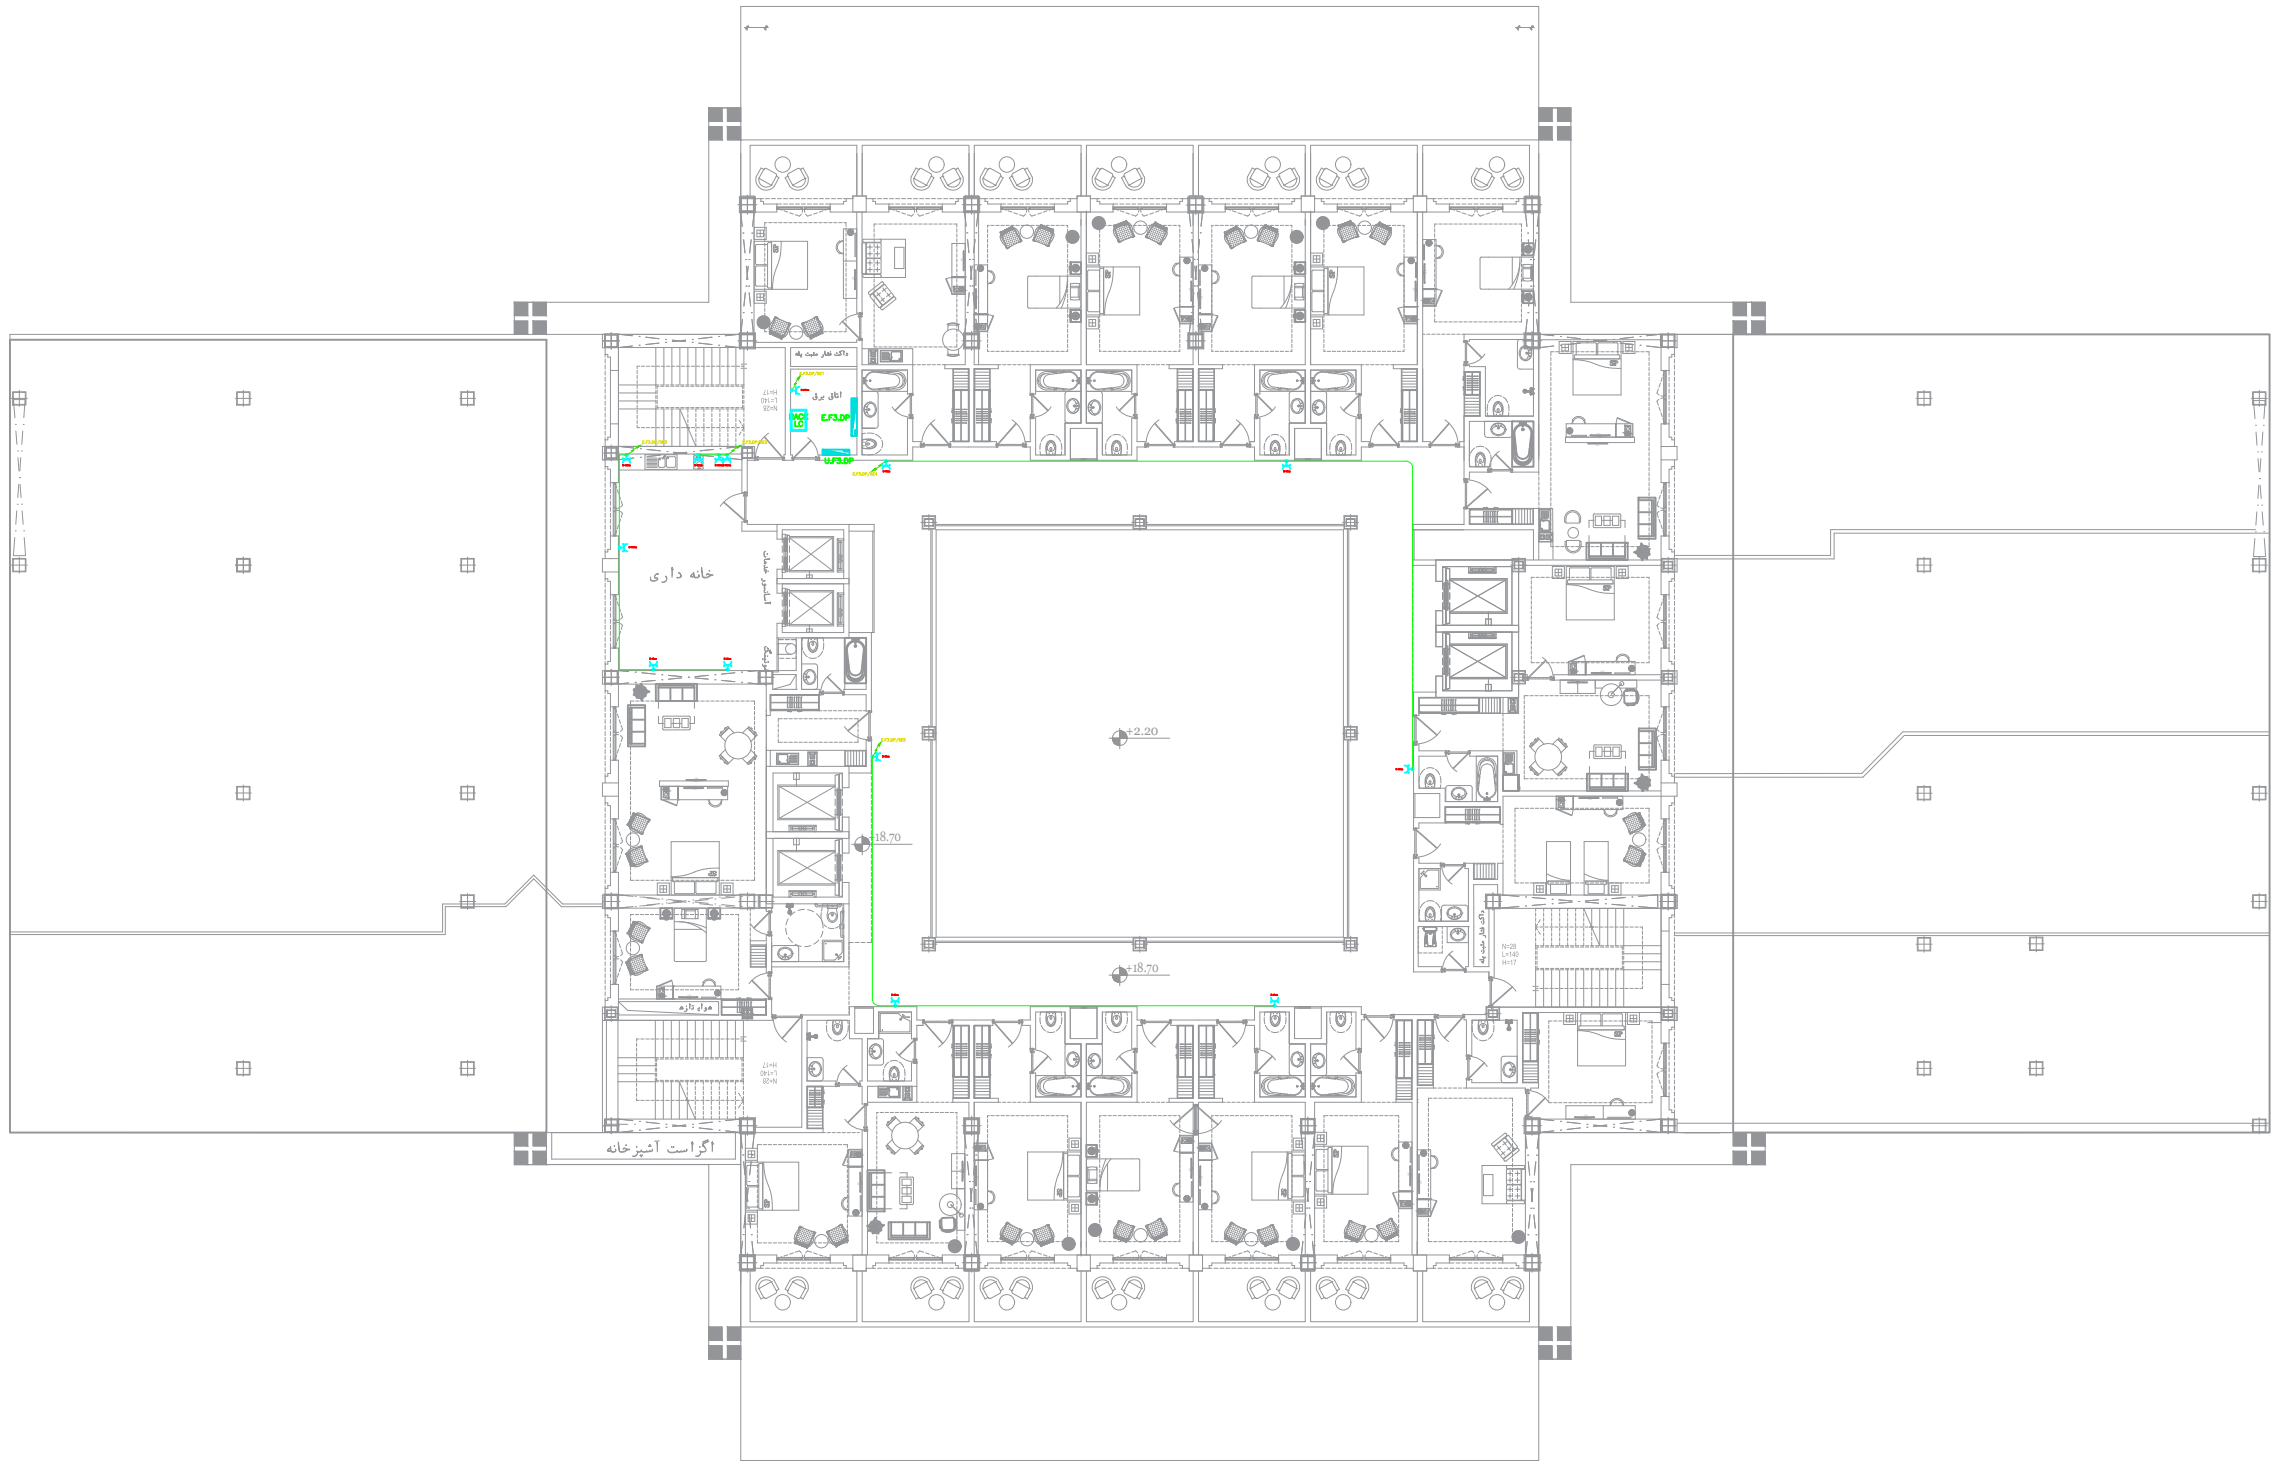

پلان طبقه سوم

- نکات اجرایی
- ۱-تمامی مدارات سوکت از کابل ۳×۲۰۵ NYMHY استفاده شود.

۲-لوله کشی مورد استفاده در مدارات سوکت از نوع لوله های پی وی سی خود اطفاء نمره ۱۶ میلیمتر در نظر گرفته شود.